


Hampden County Register of Deeds
 Recd 10/3 1978 of 2 p 34 P
 Recorded in Book
 of Plans 180 Page 87
 Attest:
Philip L. Lynde
 Register

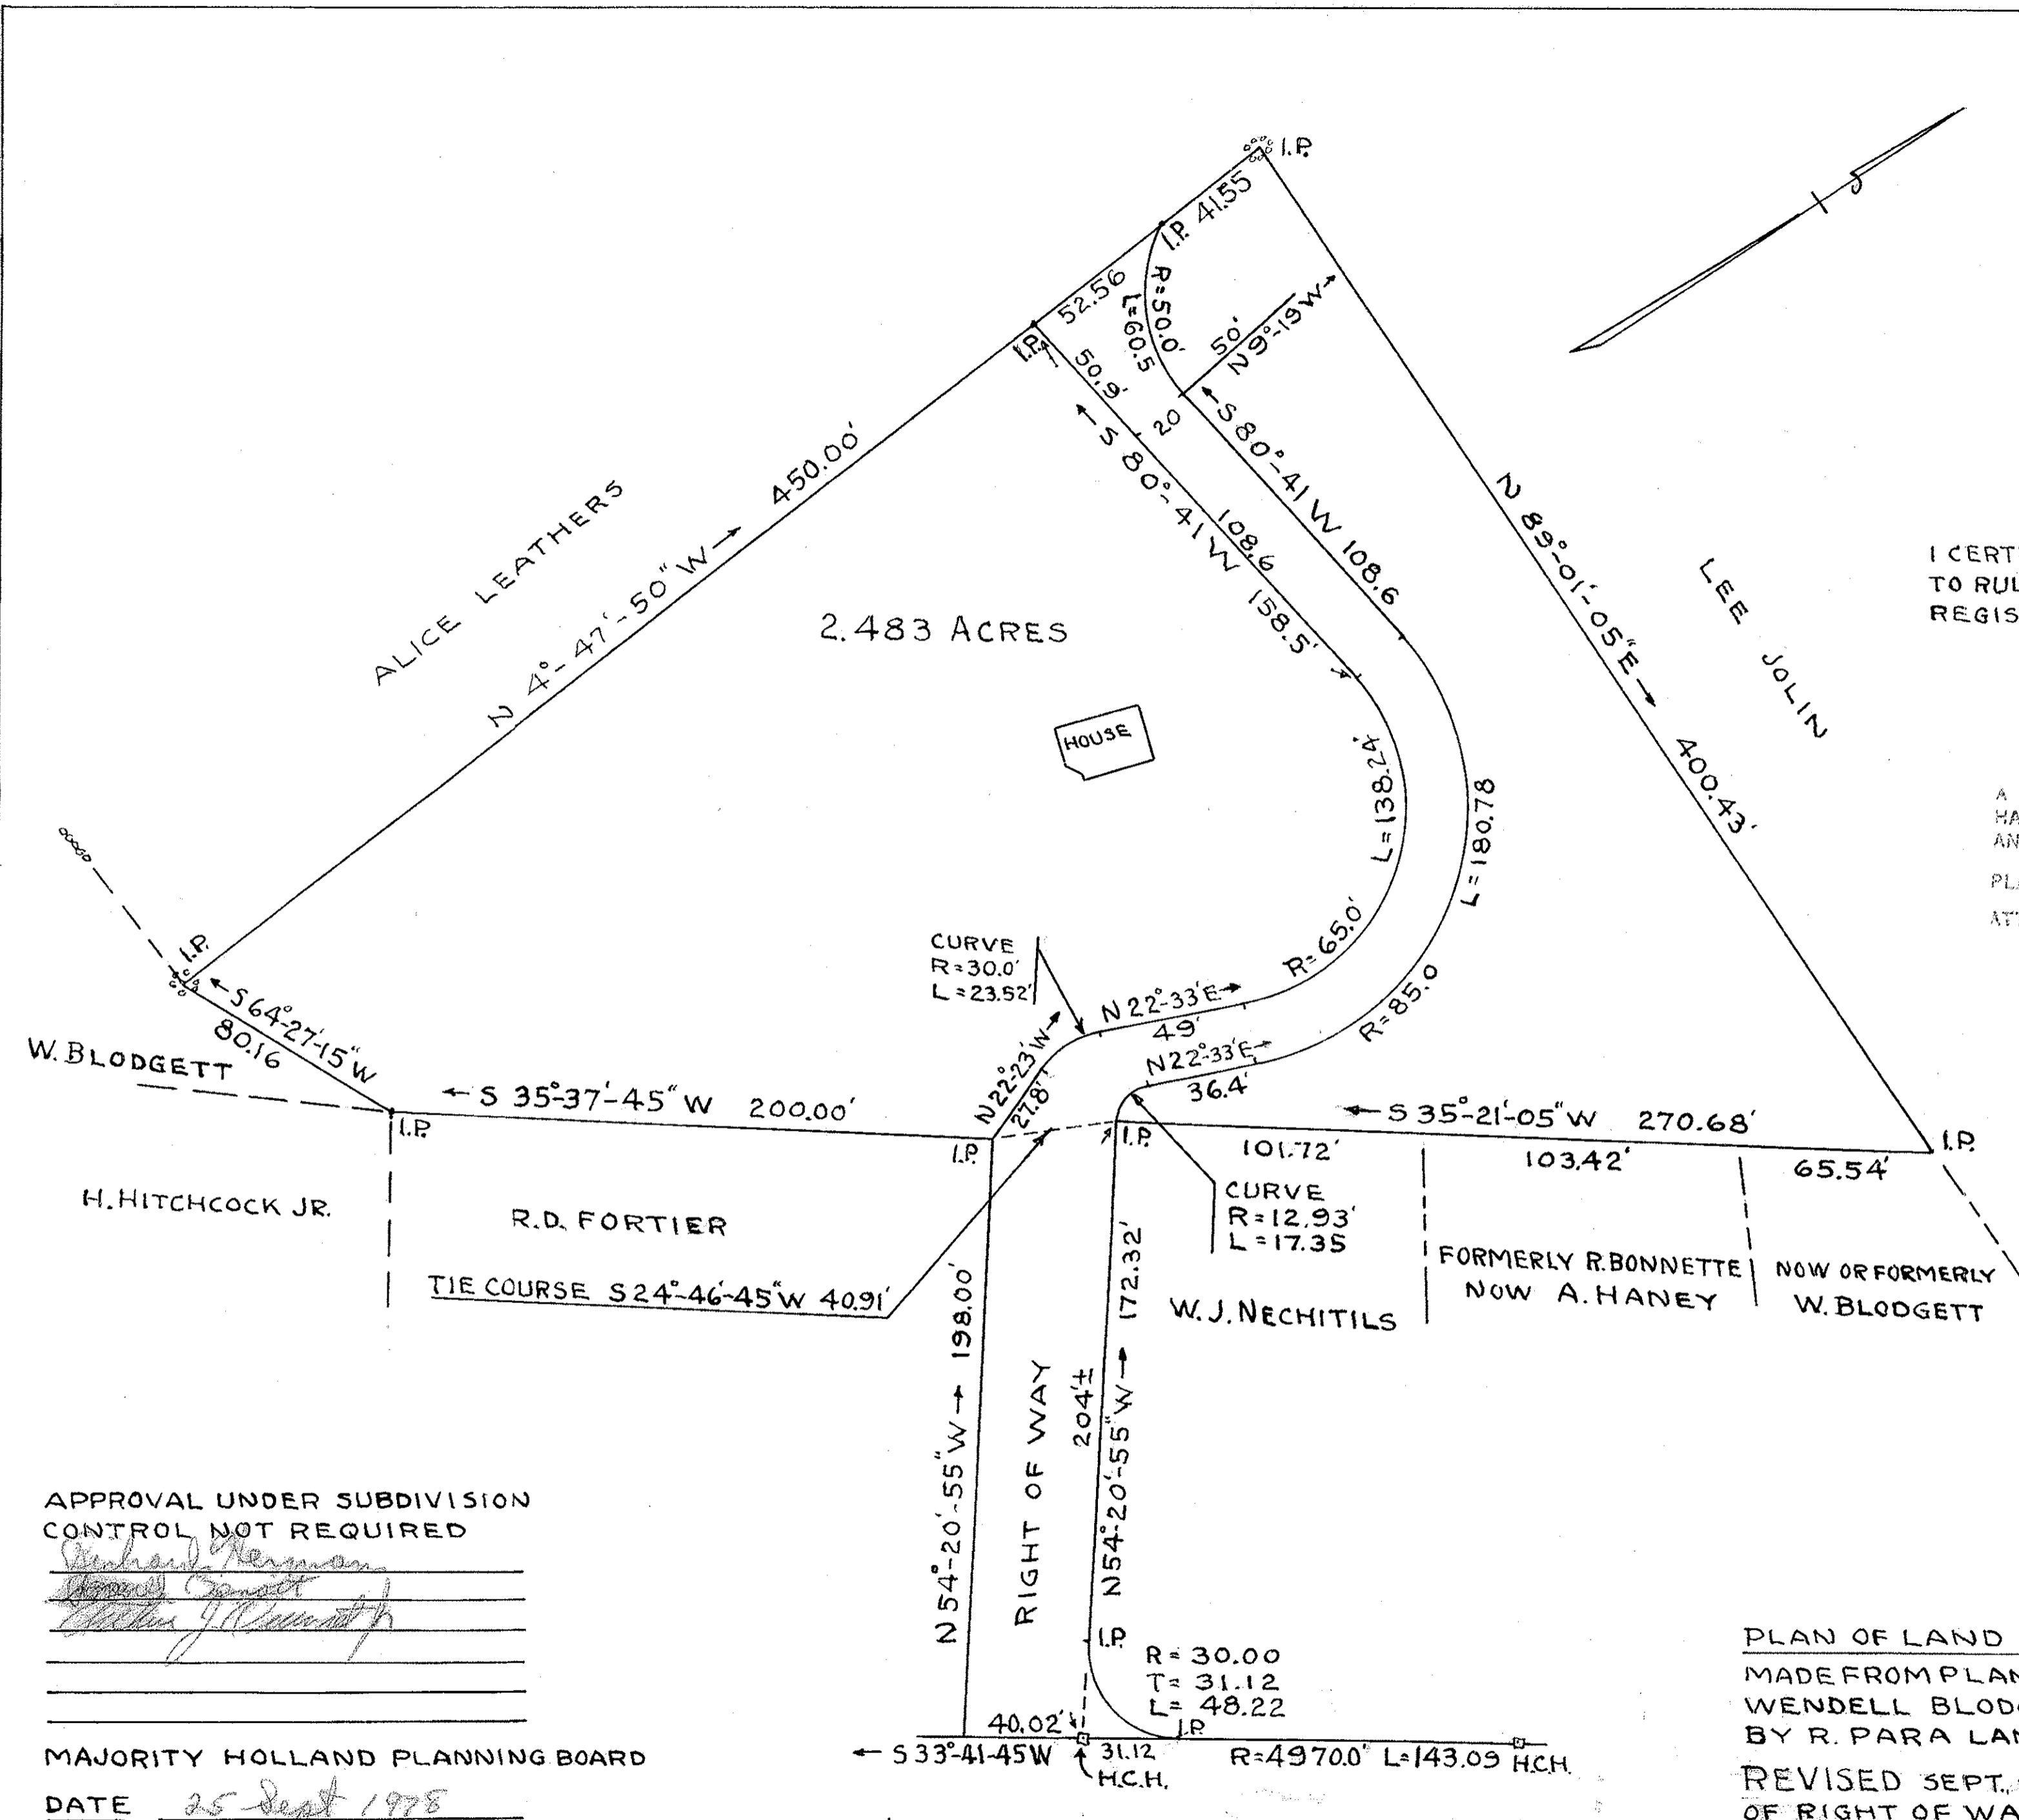

I CERTIFY THAT THIS PLAN CONFORMS TO RULES AND REGULATIONS OF THE REGISTERS OF DEEDS IN MASSACHUSETTS.
N.E. Leathers 9/9/78

A TRUE PHOTOCOPY AS RECORDED IN HAMPDEN COUNTY REGISTRY OF DEEDS AND IT IS SO CERTIFIED
 PLANS 180 PAGE 87
 ATTEST:

Donald E. White
 REGISTER

APPROVAL UNDER SUBDIVISION CONTROL NOT REQUIRED

Richard Herman

MAJORITY HOLLAND PLANNING BOARD
 DATE 25 Sept 1978

PLAN OF LAND IN HOLLAND, MASS
 MADE FROM PLAN OF SURVEY FOR WENDELL BLODGETT DATED SEPT. 3, 1977 BY R. PARA LAND SURVEYOR.
 REVISED SEPT. 9, 1978 TO SHOW RELOCATION OF RIGHT OF WAY BY N.E. LEATHERS.

