

Hampden County Registry of Deeds
 Rec'd. 12/8 1997 at 10:48 A.M.
 Recorded in Book
 of Plans 310 Page 92
 Attest:
Donald E. Oake
 Registrar

REGISTRY USE ONLY

A TRUE PHOTOCOPY AS RECORDED IN
 HAMPDEN COUNTY REGISTRY OF DEEDS
 AND IT IS SO CERTIFIED

PLANS 310 PAGE 92

ATTEST:

Donald E. Oake
 REGISTRAR



THIS IS TO CERTIFY THAT THE PROPERTY LINES SHOWN ON THIS
 PLAN ARE LINES DIVIDING EXISTING OWNERSHIP, AND THE LINES
 OF STREETS AND WAYS SHOWN ARE THOSE PUBLIC OR PRIVATE
 STREETS OR WAYS ALREADY ESTABLISHED AND THAT NO NEW
 LINES FOR DIVISION OF EXISTING OWNERSHIP OR FOR NEW
 WAYS ARE SHOWN.

I HEREBY CERTIFY THAT THIS IS A TRUE PLAN BASED ON
 FIELD SURVEYS AND LATEST DEEDS AND PLANS OF RECORD
 AND THAT THIS PLAN CONFORMS TO THE RULES AND
 REGULATIONS OF THE REGISTRY OF DEEDS.

Leonard S. Jalbert
 LEONARD S. JALBERT, P.E., S.I.T.

Winslow M. Spofford
 WINSLOW M. SPOFFORD, R.L.S.
 # 23040

"THE CERTIFICATIONS SHOWN HEREON ARE
 INTENDED TO MEET REGISTRY OF DEEDS REQUIREMENTS
 AND ARE NOT A CERTIFICATION OF TITLE OR OWNERSHIP
 OF THE PROPERTY SHOWN."

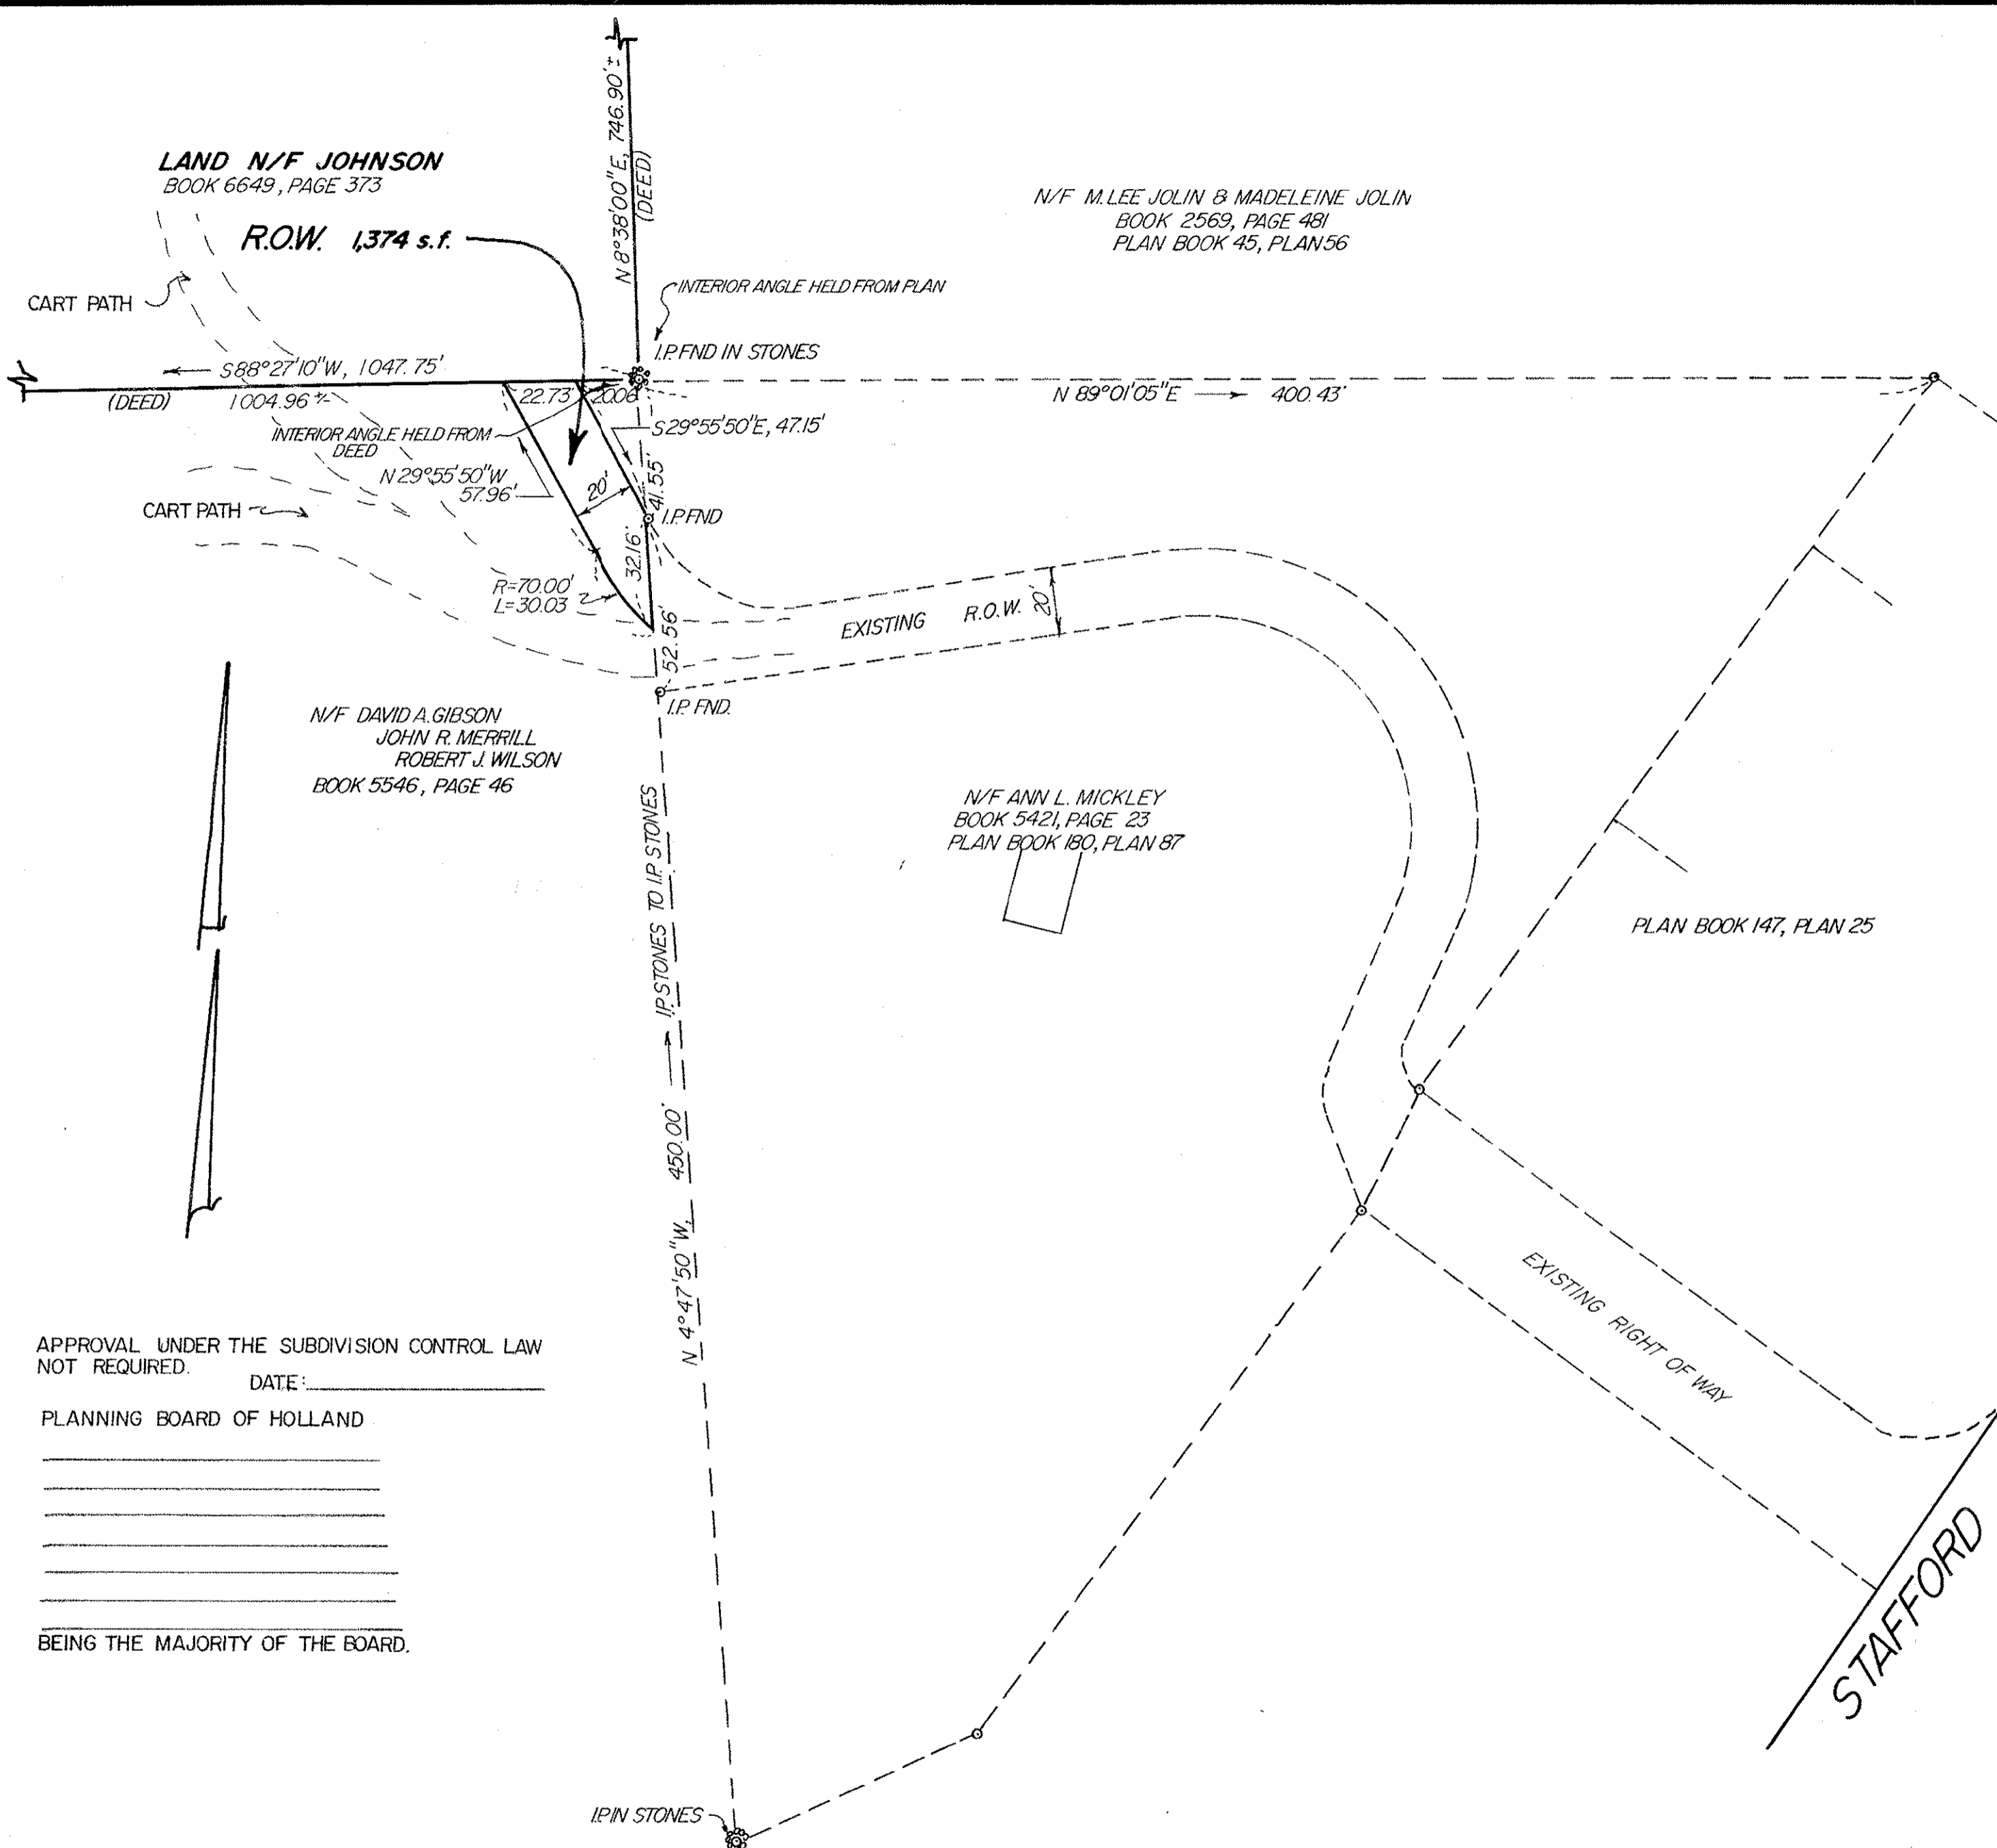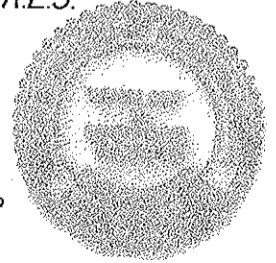

LAND N/F JOHNSON
 BOOK 6649, PAGE 373

N/F M. LEE JOLIN & MADELEINE JOLIN
 BOOK 2569, PAGE 481
 PLAN BOOK 45, PLAN 56

N/F DAVID A. GIBSON
 JOHN R. MERRILL
 ROBERT J. WILSON
 BOOK 5546, PAGE 46

N/F ANN L. MICKLEY
 BOOK 5421, PAGE 23
 PLAN BOOK 180, PLAN 87

PLAN BOOK 147, PLAN 25

APPROVAL UNDER THE SUBDIVISION CONTROL LAW
 NOT REQUIRED. DATE: _____

PLANNING BOARD OF HOLLAND

BEING THE MAJORITY OF THE BOARD.

ORIGINAL		REVISIONS				LEGEND		
DATE	BY	REV.	DATE	DESCRIPTION	MADE	CHK'D	APY'D	
7/17/97	MFL	1	7/17/97	ADDED CART PATH LOCATION	MFL	<i>[Signature]</i>	<i>[Signature]</i>	△ — WOOD STAKES
		2						⊗ — STONE PILES
		3						— STONE WALLS
		4						— WET / BROOK
		5						— WIRE
		6						○ — IRON PIPE
								● — DRILL HOLE

JALBERT ENGINEERING, INC.
 CIVIL ENGINEERS & SURVEYORS
 54 Main Street Strubridge, MA. 01566
 TEL. 1-508-347-5136

PLAN OF RIGHT-OF-WAY FOR
BRIAN JOHNSON
 STAFFORD ROAD, HOLLAND
 HAMPDEN COUNTY, MASSACHUSETTS

0 40' 80' 120'
 SCALE: 1"=

FEBRUARY 17, 1997
DWG. NUMBER
97058
1

60924N